


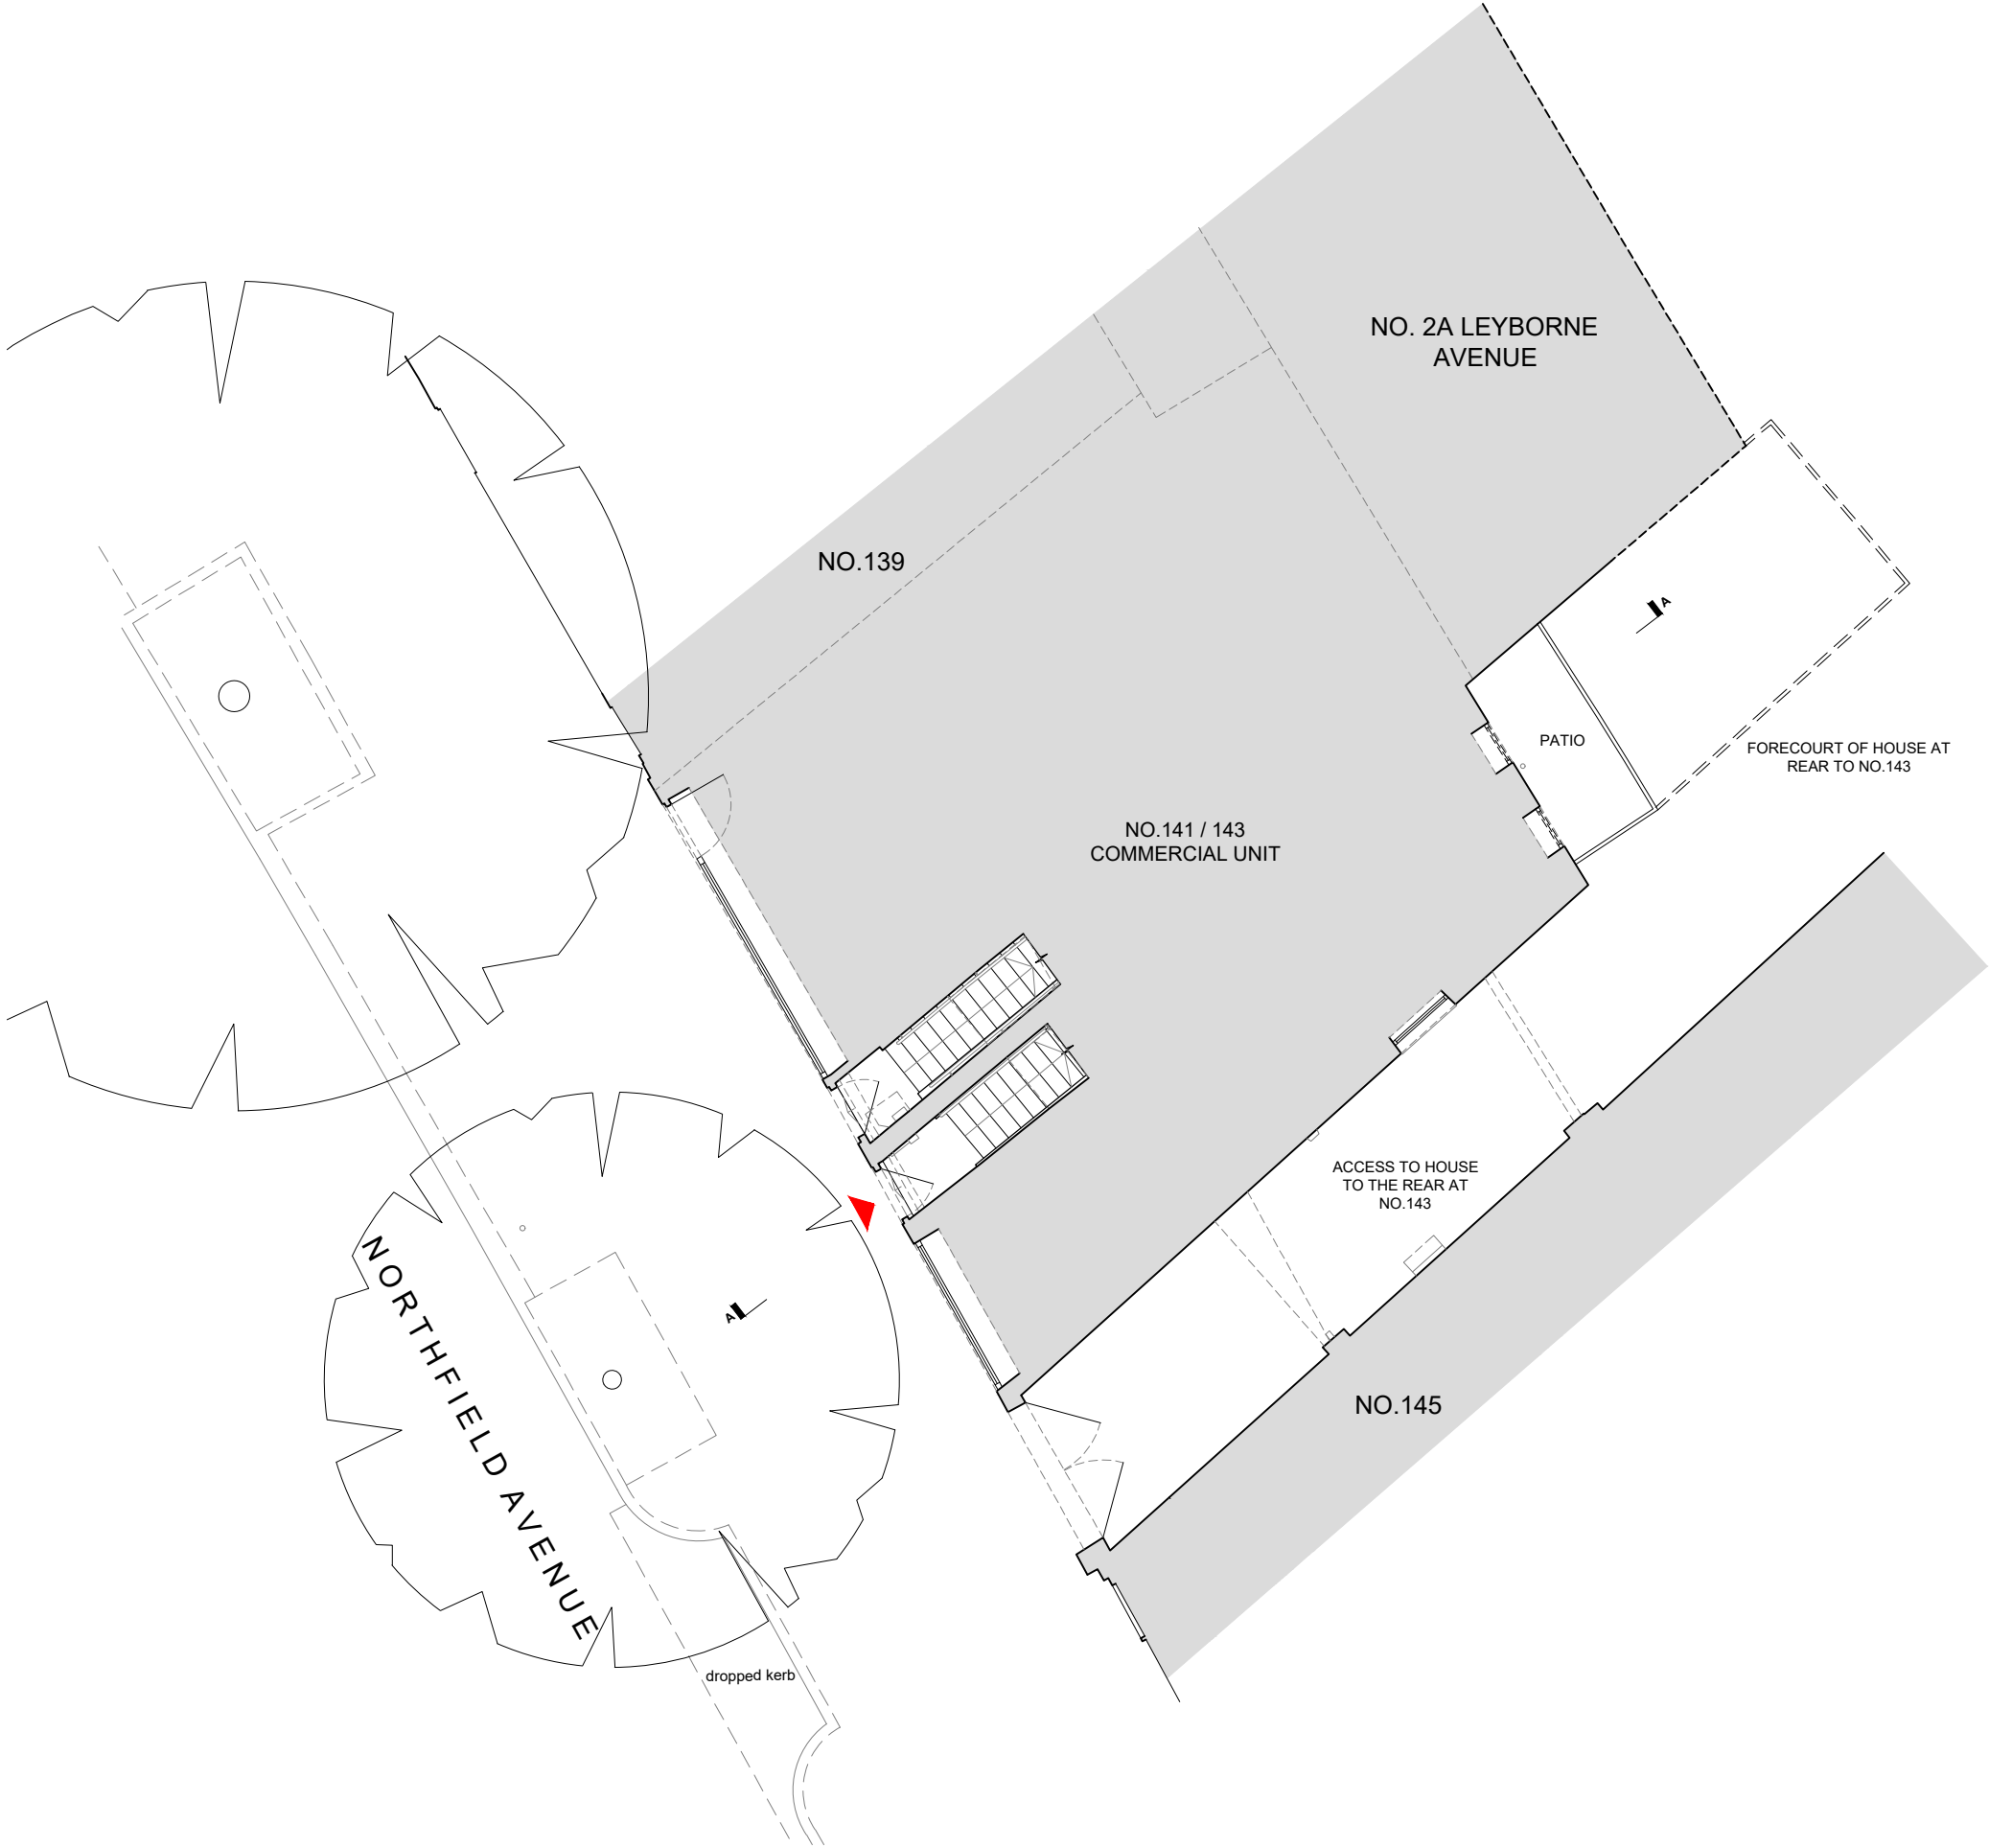

Notes

This drawing to be read in conjunction with all relevant Consultants information, drawings and specifications

All dimensions are in mm unless otherwise stated. All levels are finished floor levels unless otherwise stated



Any discrepancies between drawings, schedules or specifications are to be reported to the Contract Administrator or Architect at once.

Do not scale - all dimensions to be checked on site

© copyright redwhite design Ltd

Rev	Date	Revision
-----	------	----------

-	-	-
---	---	---

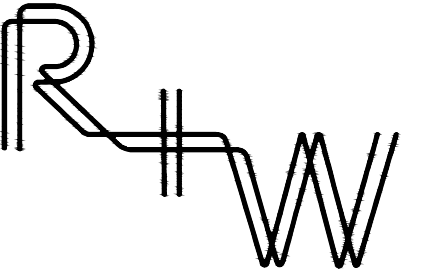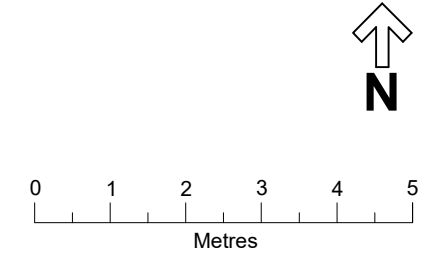

1 Mills Court, Shoreditch, London, EC2A 3BF
studio@redandwhitedesign.co.uk
www.redandwhitedesign.co.uk
+44 (0)7769 907331


Project
141-143 Northfield Avenue, London W13 9QT

Drawing Title	Drawn By
Proposed Ground Floor Plan (As Existing)	CB

Scale	Project No
1:100 @ A3	21-059



Drawing Status	Date
Planning	Feb 2022

Drawing No	Revision
21-059-P02	-

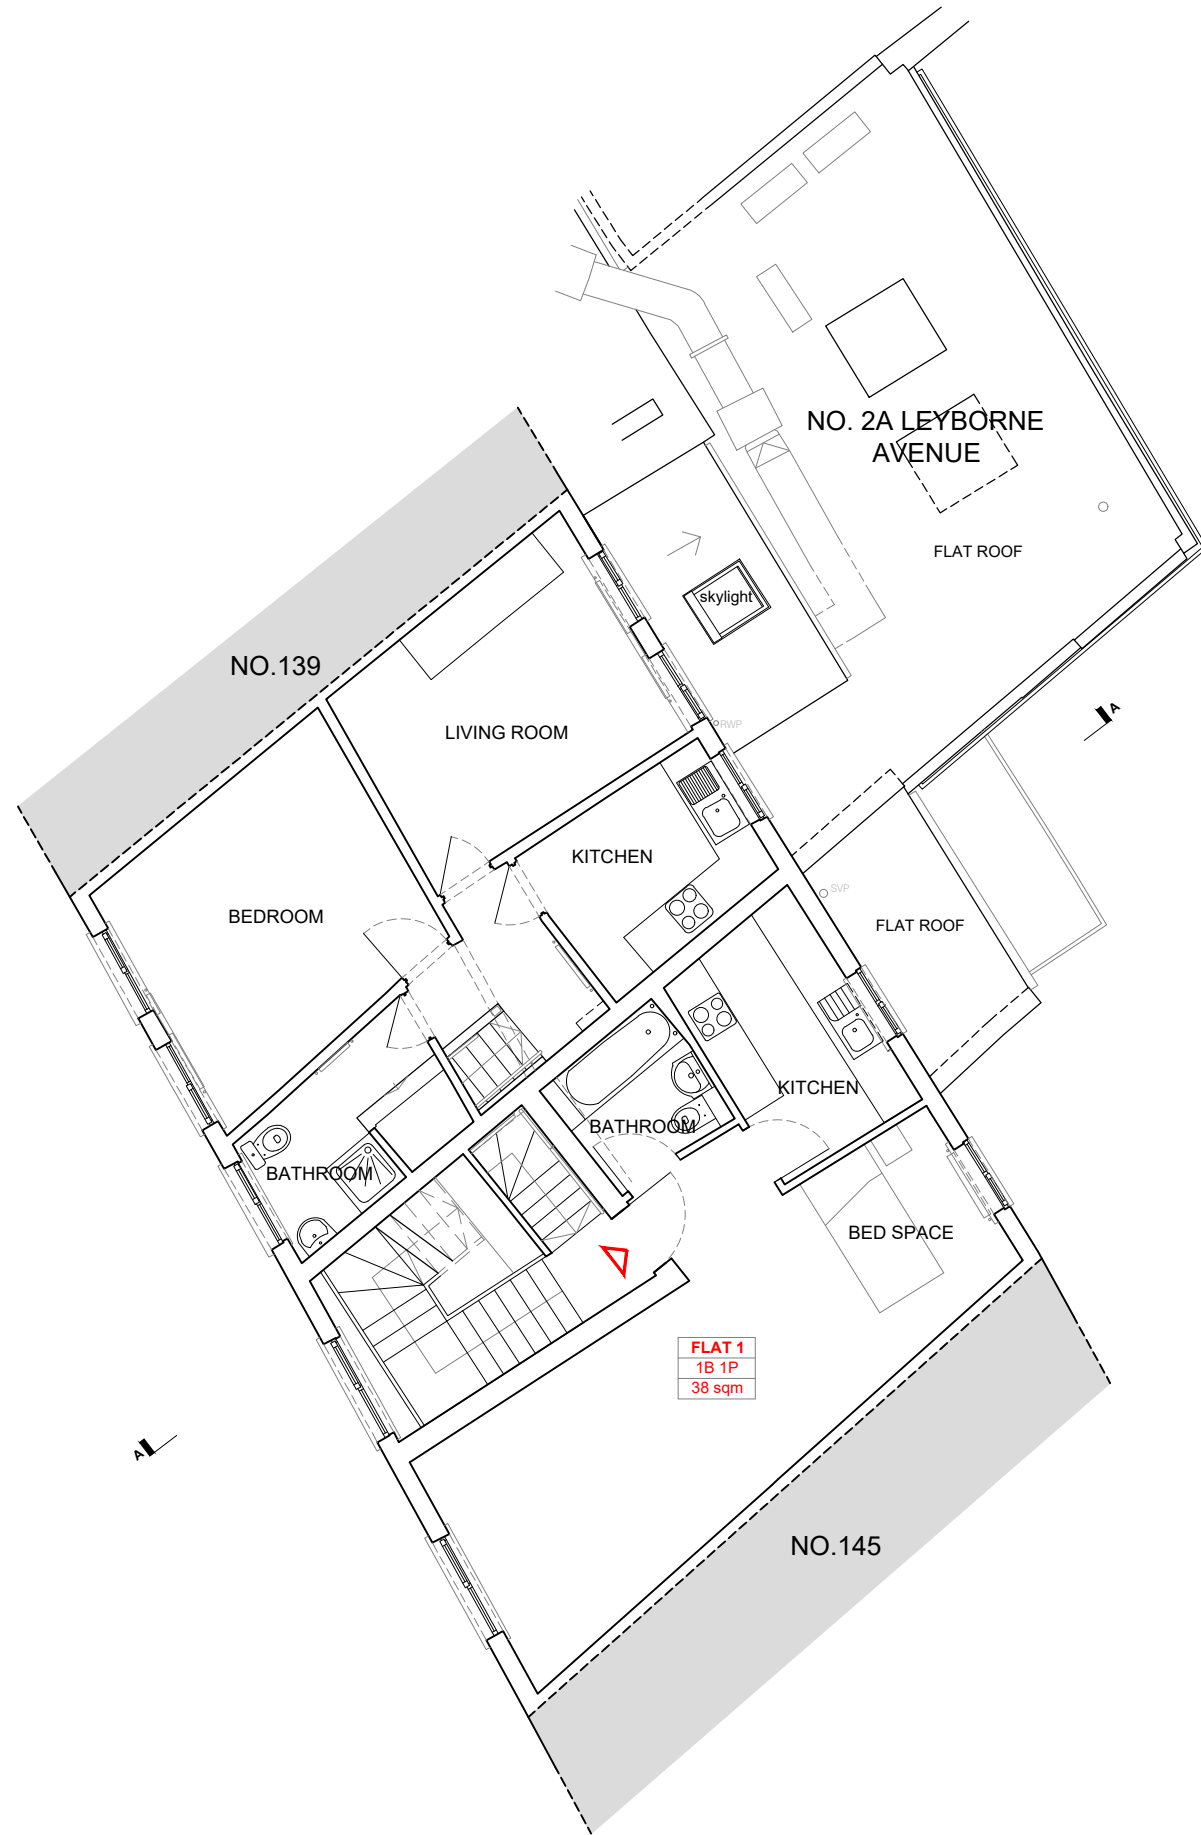

Notes
This drawing to be read in conjunction with all relevant Consultants information, drawings and specifications
All dimensions are in mm unless otherwise stated. All levels are finished floor levels unless otherwise stated
Any discrepancies between drawings, schedules or specifications are to be reported to the Contract Administrator or Architect at once.
Do not scale - all dimensions to be checked on site
© copyright redwhite design Ltd

Rev	Date	Revision
-	-	-

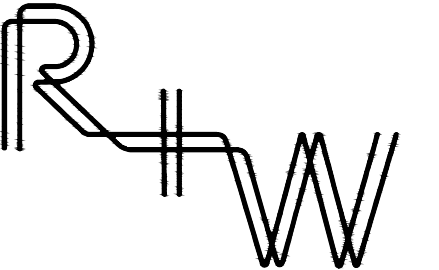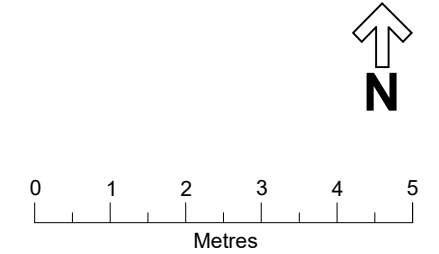

1 Mills Court, Shoreditch, London, EC2A 3BF
studio@redandwhitedesign.co.uk
www.redandwhitedesign.co.uk
+44 (0)7769 907331

Project
141-143 Northfield Avenue, London W13 9QT

Drawing Title	Drawn By
Proposed First Floor Plan	CB

Scale	Project No
1:100 @ A3	21-059



Drawing Status	Date
Planning	Feb 2022

Drawing No	Revision
21-059-P03	-



Notes
This drawing to be read in conjunction with all relevant Consultants information, drawings and specifications
All dimensions are in mm unless otherwise stated. All levels are finished floor levels unless otherwise stated
Any discrepancies between drawings, schedules or specifications are to be reported to the Contract Administrator or Architect at once.
Do not scale - all dimensions to be checked on site
© copyright redwhite design Ltd

Rev	Date	Revision
-	-	-

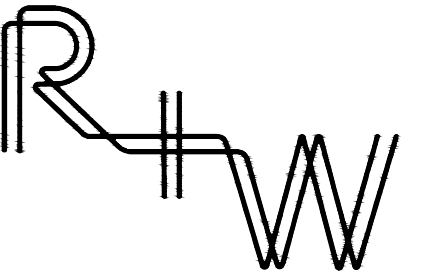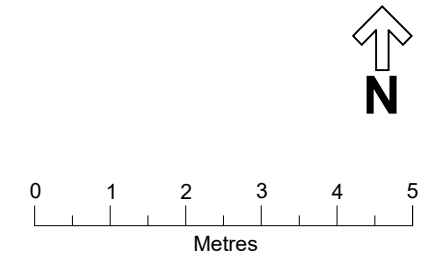

1 Mills Court, Shoreditch, London, EC2A 3BF
studio@redandwhitedesign.co.uk
www.redandwhitedesign.co.uk
+44 (0)7769 907331


Project
141-143 Northfield Avenue, London W13 9QT

Drawing Title	Drawn By
Proposed Second Floor Plan	CB

Scale	Project No
1:100 @ A3	21-059



Drawing Status	Date
Planning	Feb 2022

Drawing No	Revision
21-059-P04	-

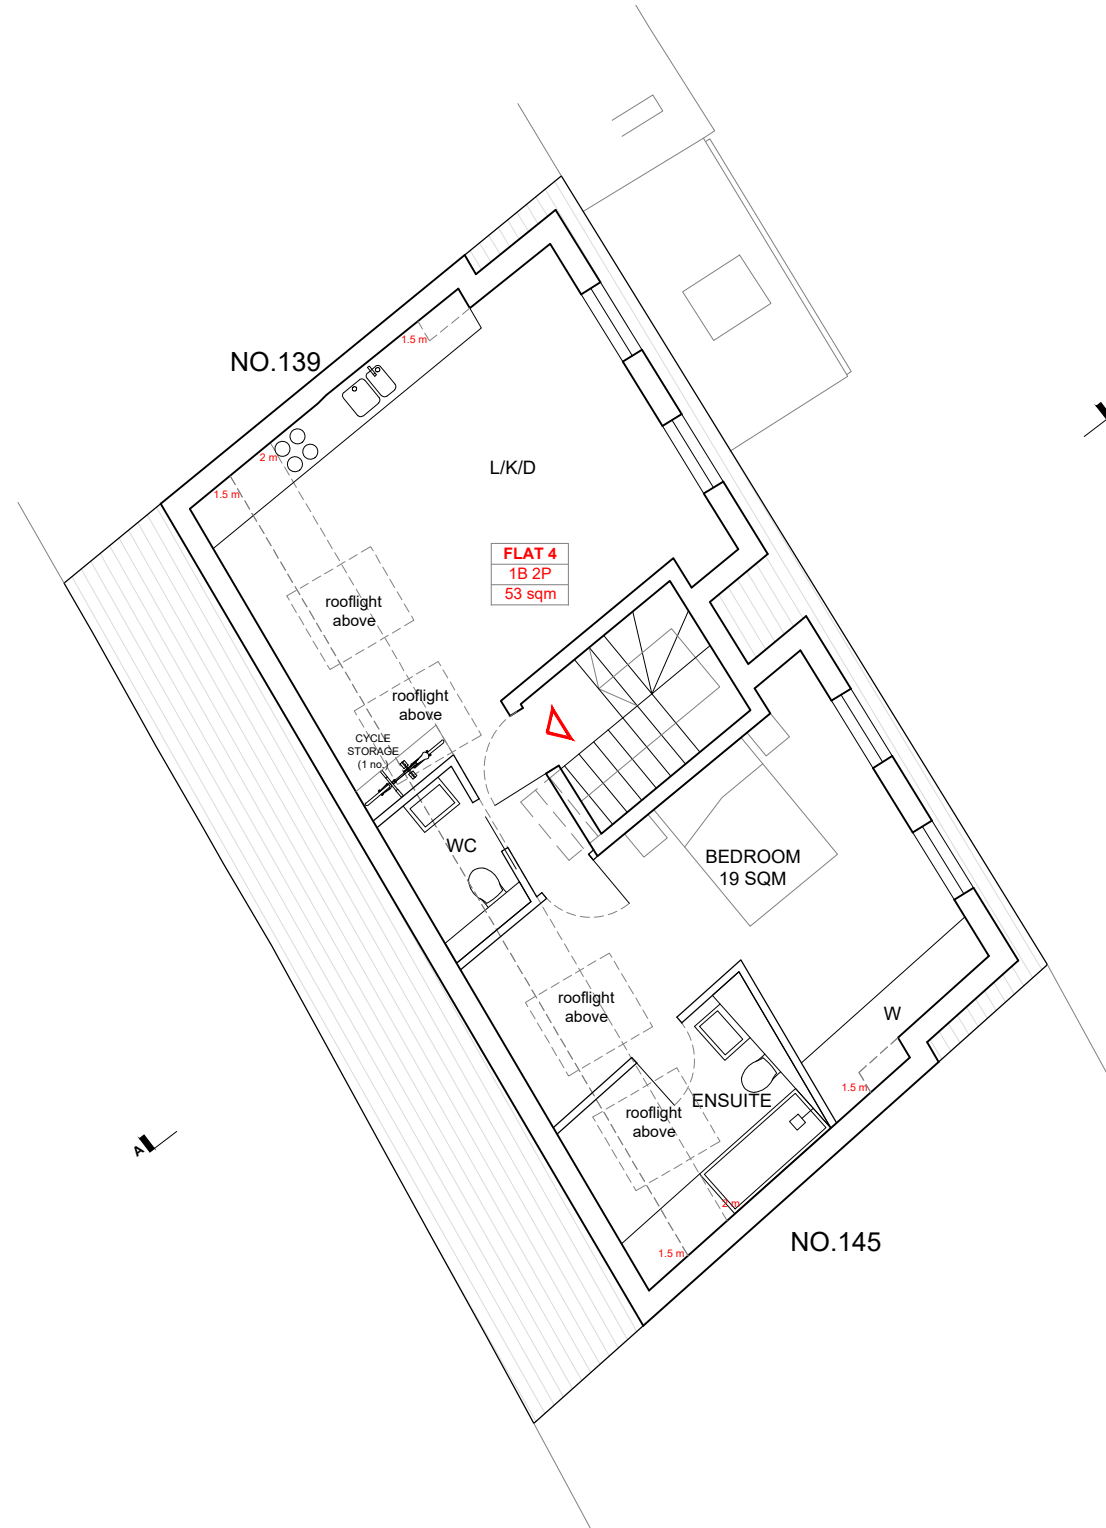

Notes
This drawing to be read in conjunction with all relevant Consultants information, drawings and specifications
All dimensions are in mm unless otherwise stated. All levels are finished floor levels unless otherwise stated
Any discrepancies between drawings, schedules or specifications are to be reported to the Contract Administrator or Architect at once.
Do not scale - all dimensions to be checked on site
© copyright redwhite design Ltd

Rev	Date	Revision
-	-	-

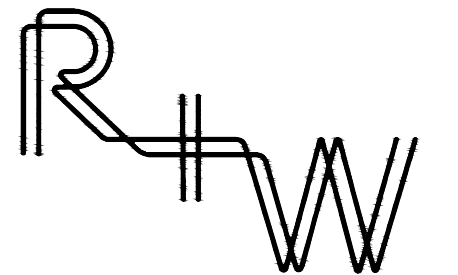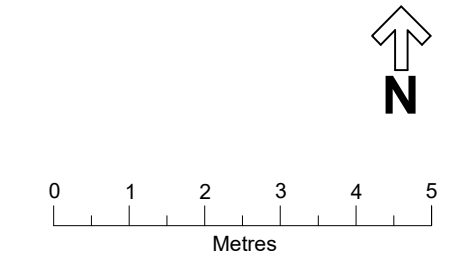



1 Mills Court, Shoreditch, London, EC2A 3BF
studio@redandwhitedesign.co.uk
www.redandwhitedesign.co.uk
+44 (0)7769 907331

Project
141-143 Northfield Avenue, London W13 9QT

Drawing Title Proposed Loft Plan	Drawn By CB
Scale 1:100 @ A3	Project No 21-059
Drawing Status Planning	Date Feb 2022
Drawing No 21-059-P05	Revision -

Notes
This drawing to be read in conjunction with all relevant Consultants information, drawings and specifications
All dimensions are in mm unless otherwise stated. All levels are finished floor levels unless otherwise stated
Any discrepancies between drawings, schedules or specifications are to be reported to the Contract Administrator or Architect at once.
Do not scale - all dimensions to be checked on site
© copyright redwhite design Ltd

Rev	Date	Revision
-	-	-

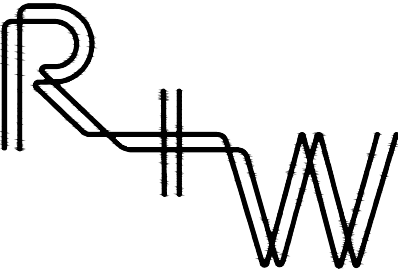 

1 Mills Court, Shoreditch, London, EC2A 3BF
studio@redandwhitedesign.co.uk
www.redandwhitedesign.co.uk
+44 (0)7769 907331

Project
141-143 Northfield Avenue, London W13 9QT



Drawing Title Proposed Street Elevation (Northfield Avenue)	Drawn By CB
Scale 1:250 @ A3	Project No 21-059
Drawing Status Planning	Date Feb 2022
Drawing No 21-059-P07	Revision -



Notes
This drawing to be read in conjunction with all relevant Consultants information, drawings and specifications
All dimensions are in mm unless otherwise stated. All levels are finished floor levels unless otherwise stated
Any discrepancies between drawings, schedules or specifications are to be reported to the Contract Administrator or Architect at once.
Do not scale - all dimensions to be checked on site
© copyright redwhite design Ltd

Rev	Date	Revision
-	-	-

- 1 Red brick to match existing
- 2 Aluminium window
- 3 Concrete cill
- 4 Brick parapet
- 5 Roof light
- 6 Grey slate roof
- 7 Projecting brick to party wall
- 8 Juliet glazed balustrade
- 9 Aluminium door
- 10 Rear domer

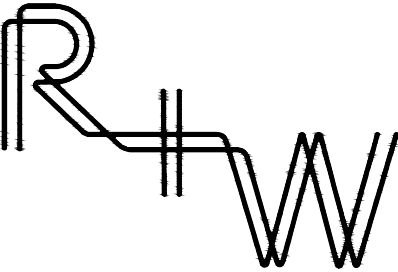 

1 Mills Court, Shoreditch, London, EC2A 3BF
studio@redandwhitedesign.co.uk
www.redandwhitedesign.co.uk
+44 (0)7769 907331

Project
141-143 Northfield Avenue, London W13 9QT

Drawing Title	Drawn By
Proposed Front Elevation (West facing)	CB

Scale	Project No
1:100 @ A3	21-059

Drawing Status	Date
Planning	Feb 2022



Drawing No	Revision
21-059-P08	-

Notes
This drawing to be read in conjunction with all relevant Consultants information, drawings and specifications
All dimensions are in mm unless otherwise stated. All levels are finished floor levels unless otherwise stated
Any discrepancies between drawings, schedules or specifications are to be reported to the Contract Administrator or Architect at once.
Do not scale - all dimensions to be checked on site
© copyright redwhite design Ltd

Rev	Date	Revision
-	-	-




- 1 Red brick to match existing
- 2 Aluminium window
- 3 Concrete cill
- 4 Brick parapet
- 5 Roof light
- 6 Grey slate roof
- 7 Projecting brick to party wall
- 8 Juliet glazed balustrade
- 9 Aluminium door
- 10 Rear domer

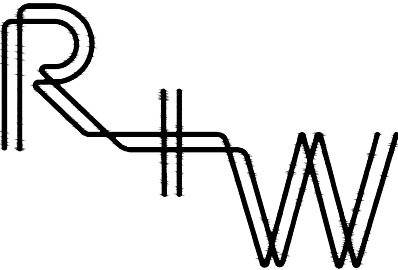 

1 Mills Court, Shoreditch, London, EC2A 3BF
studio@redandwhitedesign.co.uk
www.redandwhitedesign.co.uk
+44 (0)7769 907331



Project
141-143 Northfield Avenue, London W13 9QT

Drawing Title Proposed Rear Elevation (East facing)	Drawn By CB
Scale 1:100 @ A3	Project No 21-059
Drawing Status Planning	Date Feb 2022
Drawing No 21-059-P09	Revision -

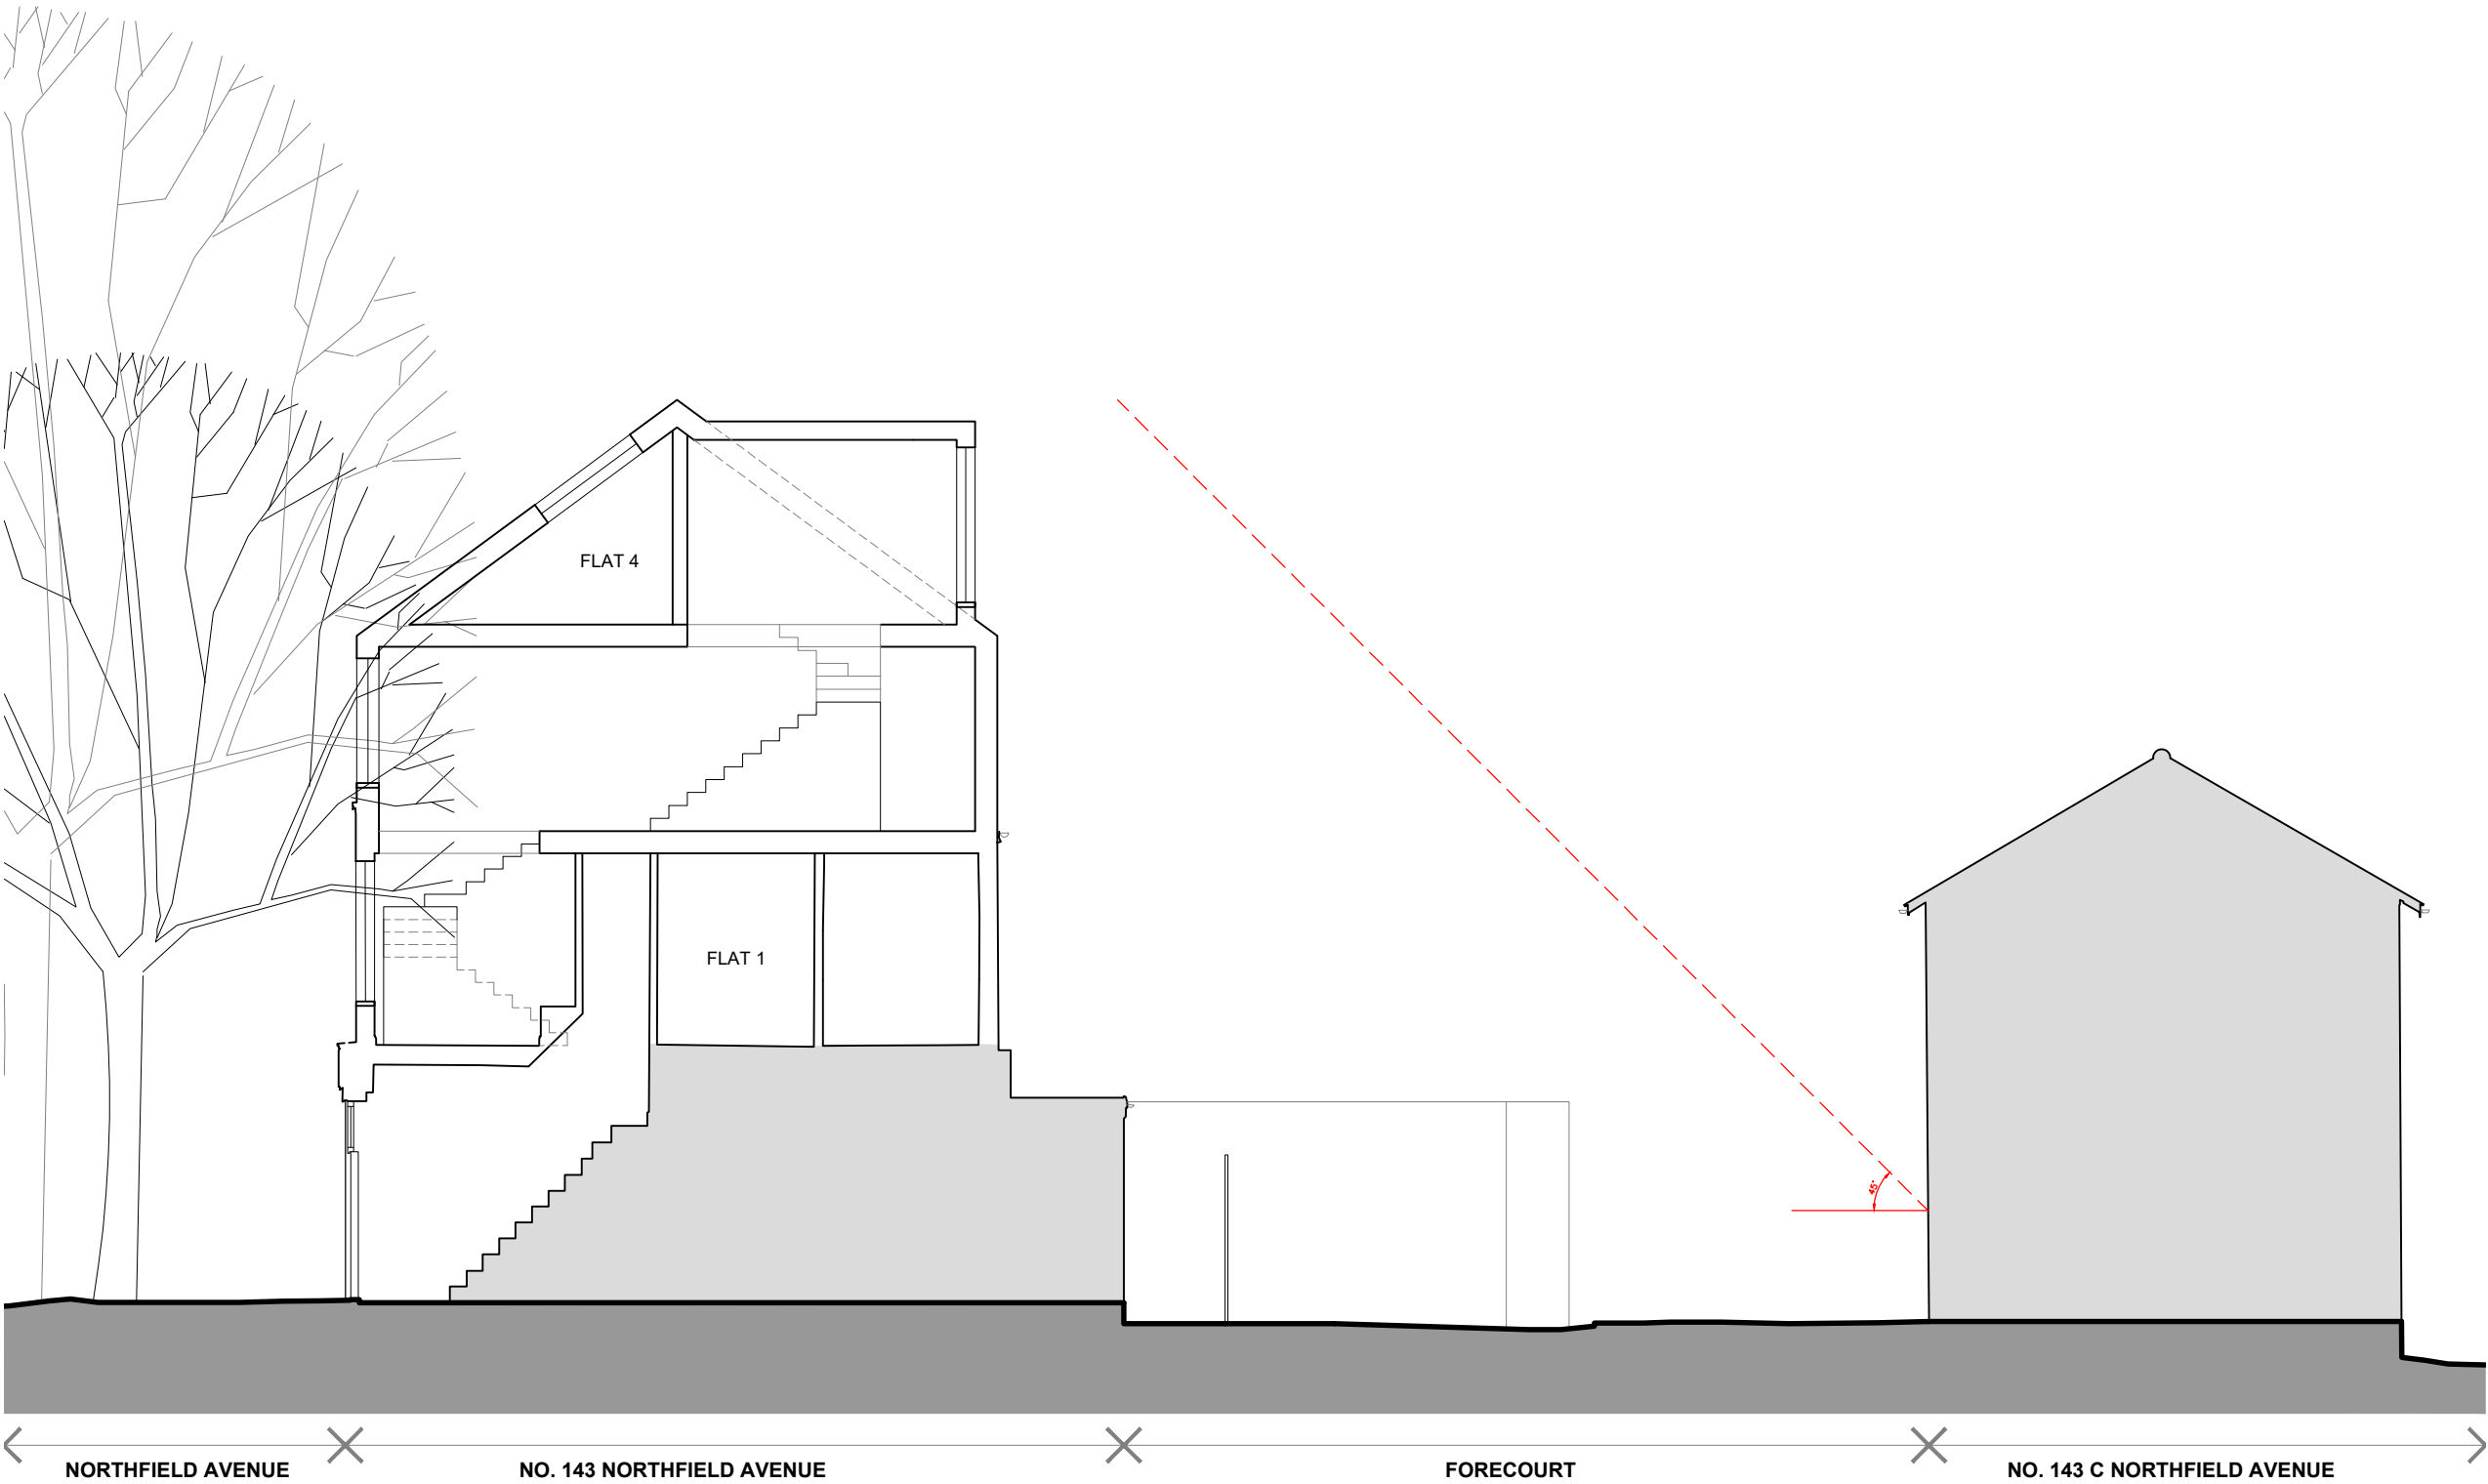

Notes
This drawing to be read in conjunction with all relevant Consultants information, drawings and specifications
All dimensions are in mm unless otherwise stated. All levels are finished floor levels unless otherwise stated
Any discrepancies between drawings, schedules or specifications are to be reported to the Contract Administrator or Architect at once.
Do not scale - all dimensions to be checked on site
© copyright redwhite design Ltd

Rev	Date	Revision
-	-	-

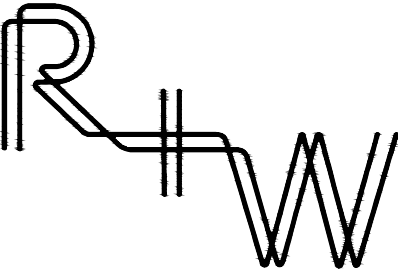 

1 Mills Court, Shoreditch, London, EC2A 3BF
studio@redandwhitedesign.co.uk
www.redandwhitedesign.co.uk
+44 (0)7769 907331

Project
141-143 Northfield Avenue, London W13 9QT

Drawing Title Proposed Section A-A	Drawn By CB
--	-----------------------

Scale 1:100 @ A3	Project No 21-059
----------------------------	-----------------------------

Drawing Status Planning	Date Feb 2022
-----------------------------------	-------------------------

Drawing No 21-059-P10	Revision -
---------------------------------	----------------------