



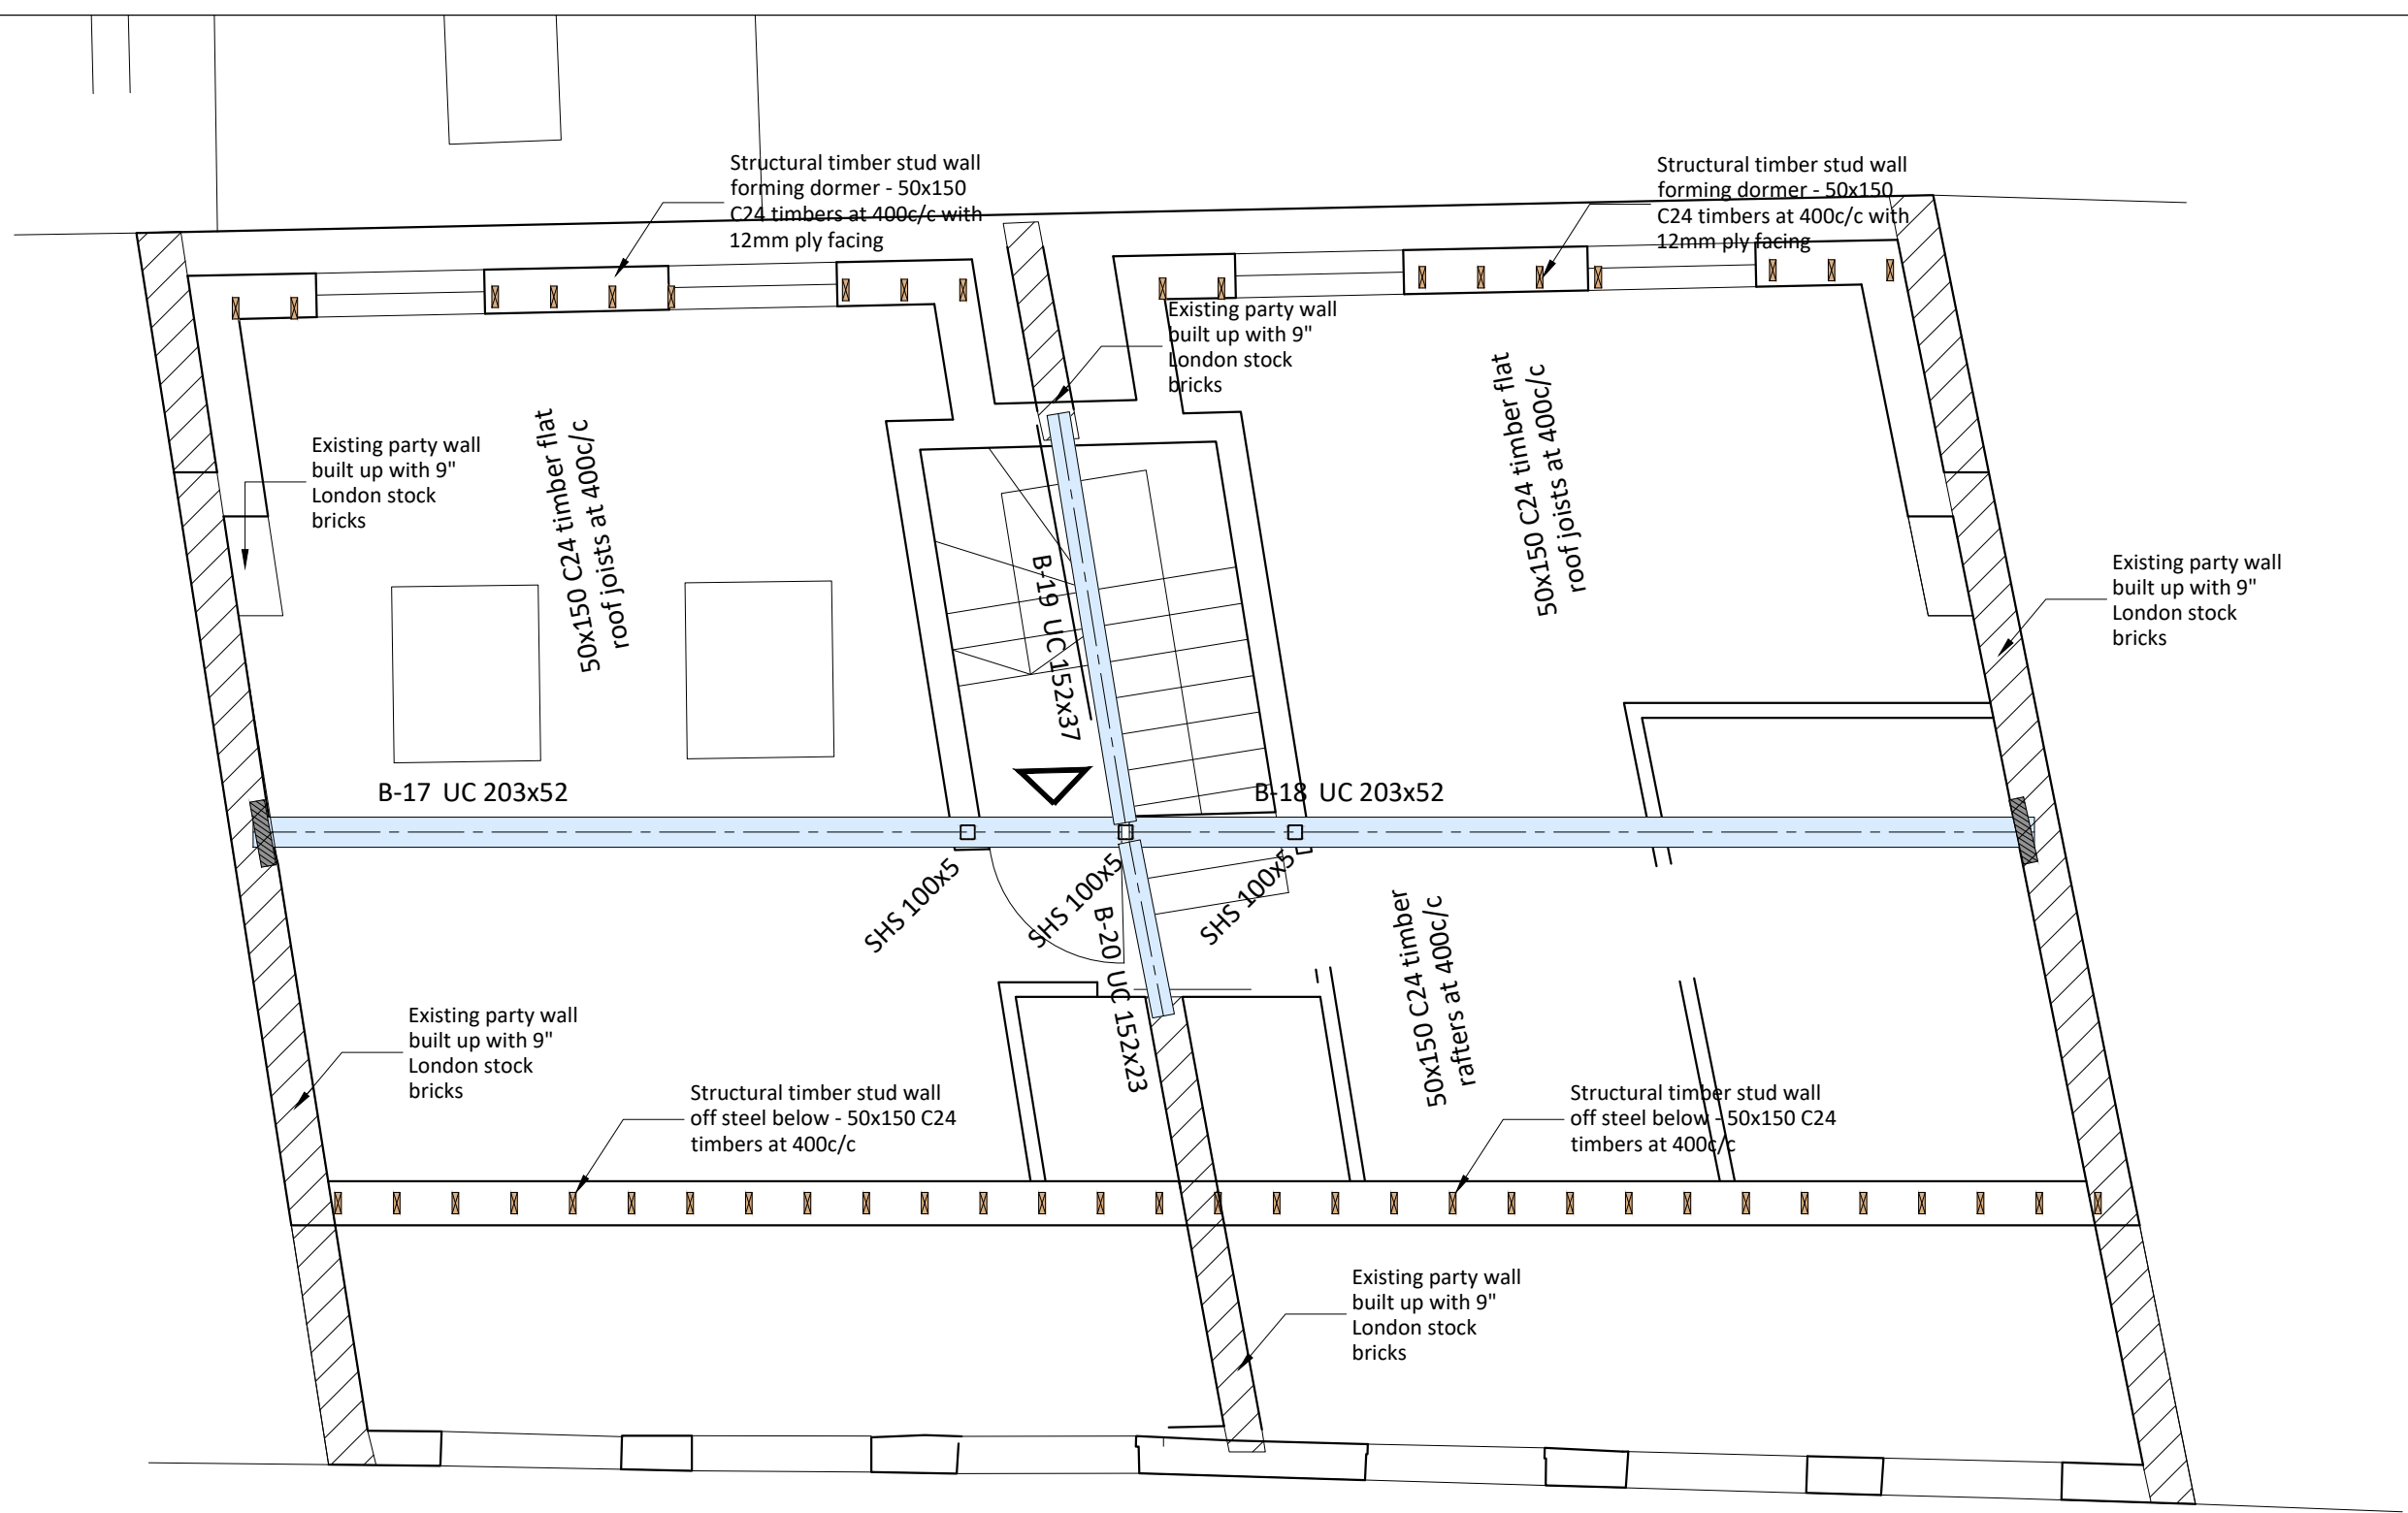

SCALE 1:50
(STRUCTURE ABOVE)

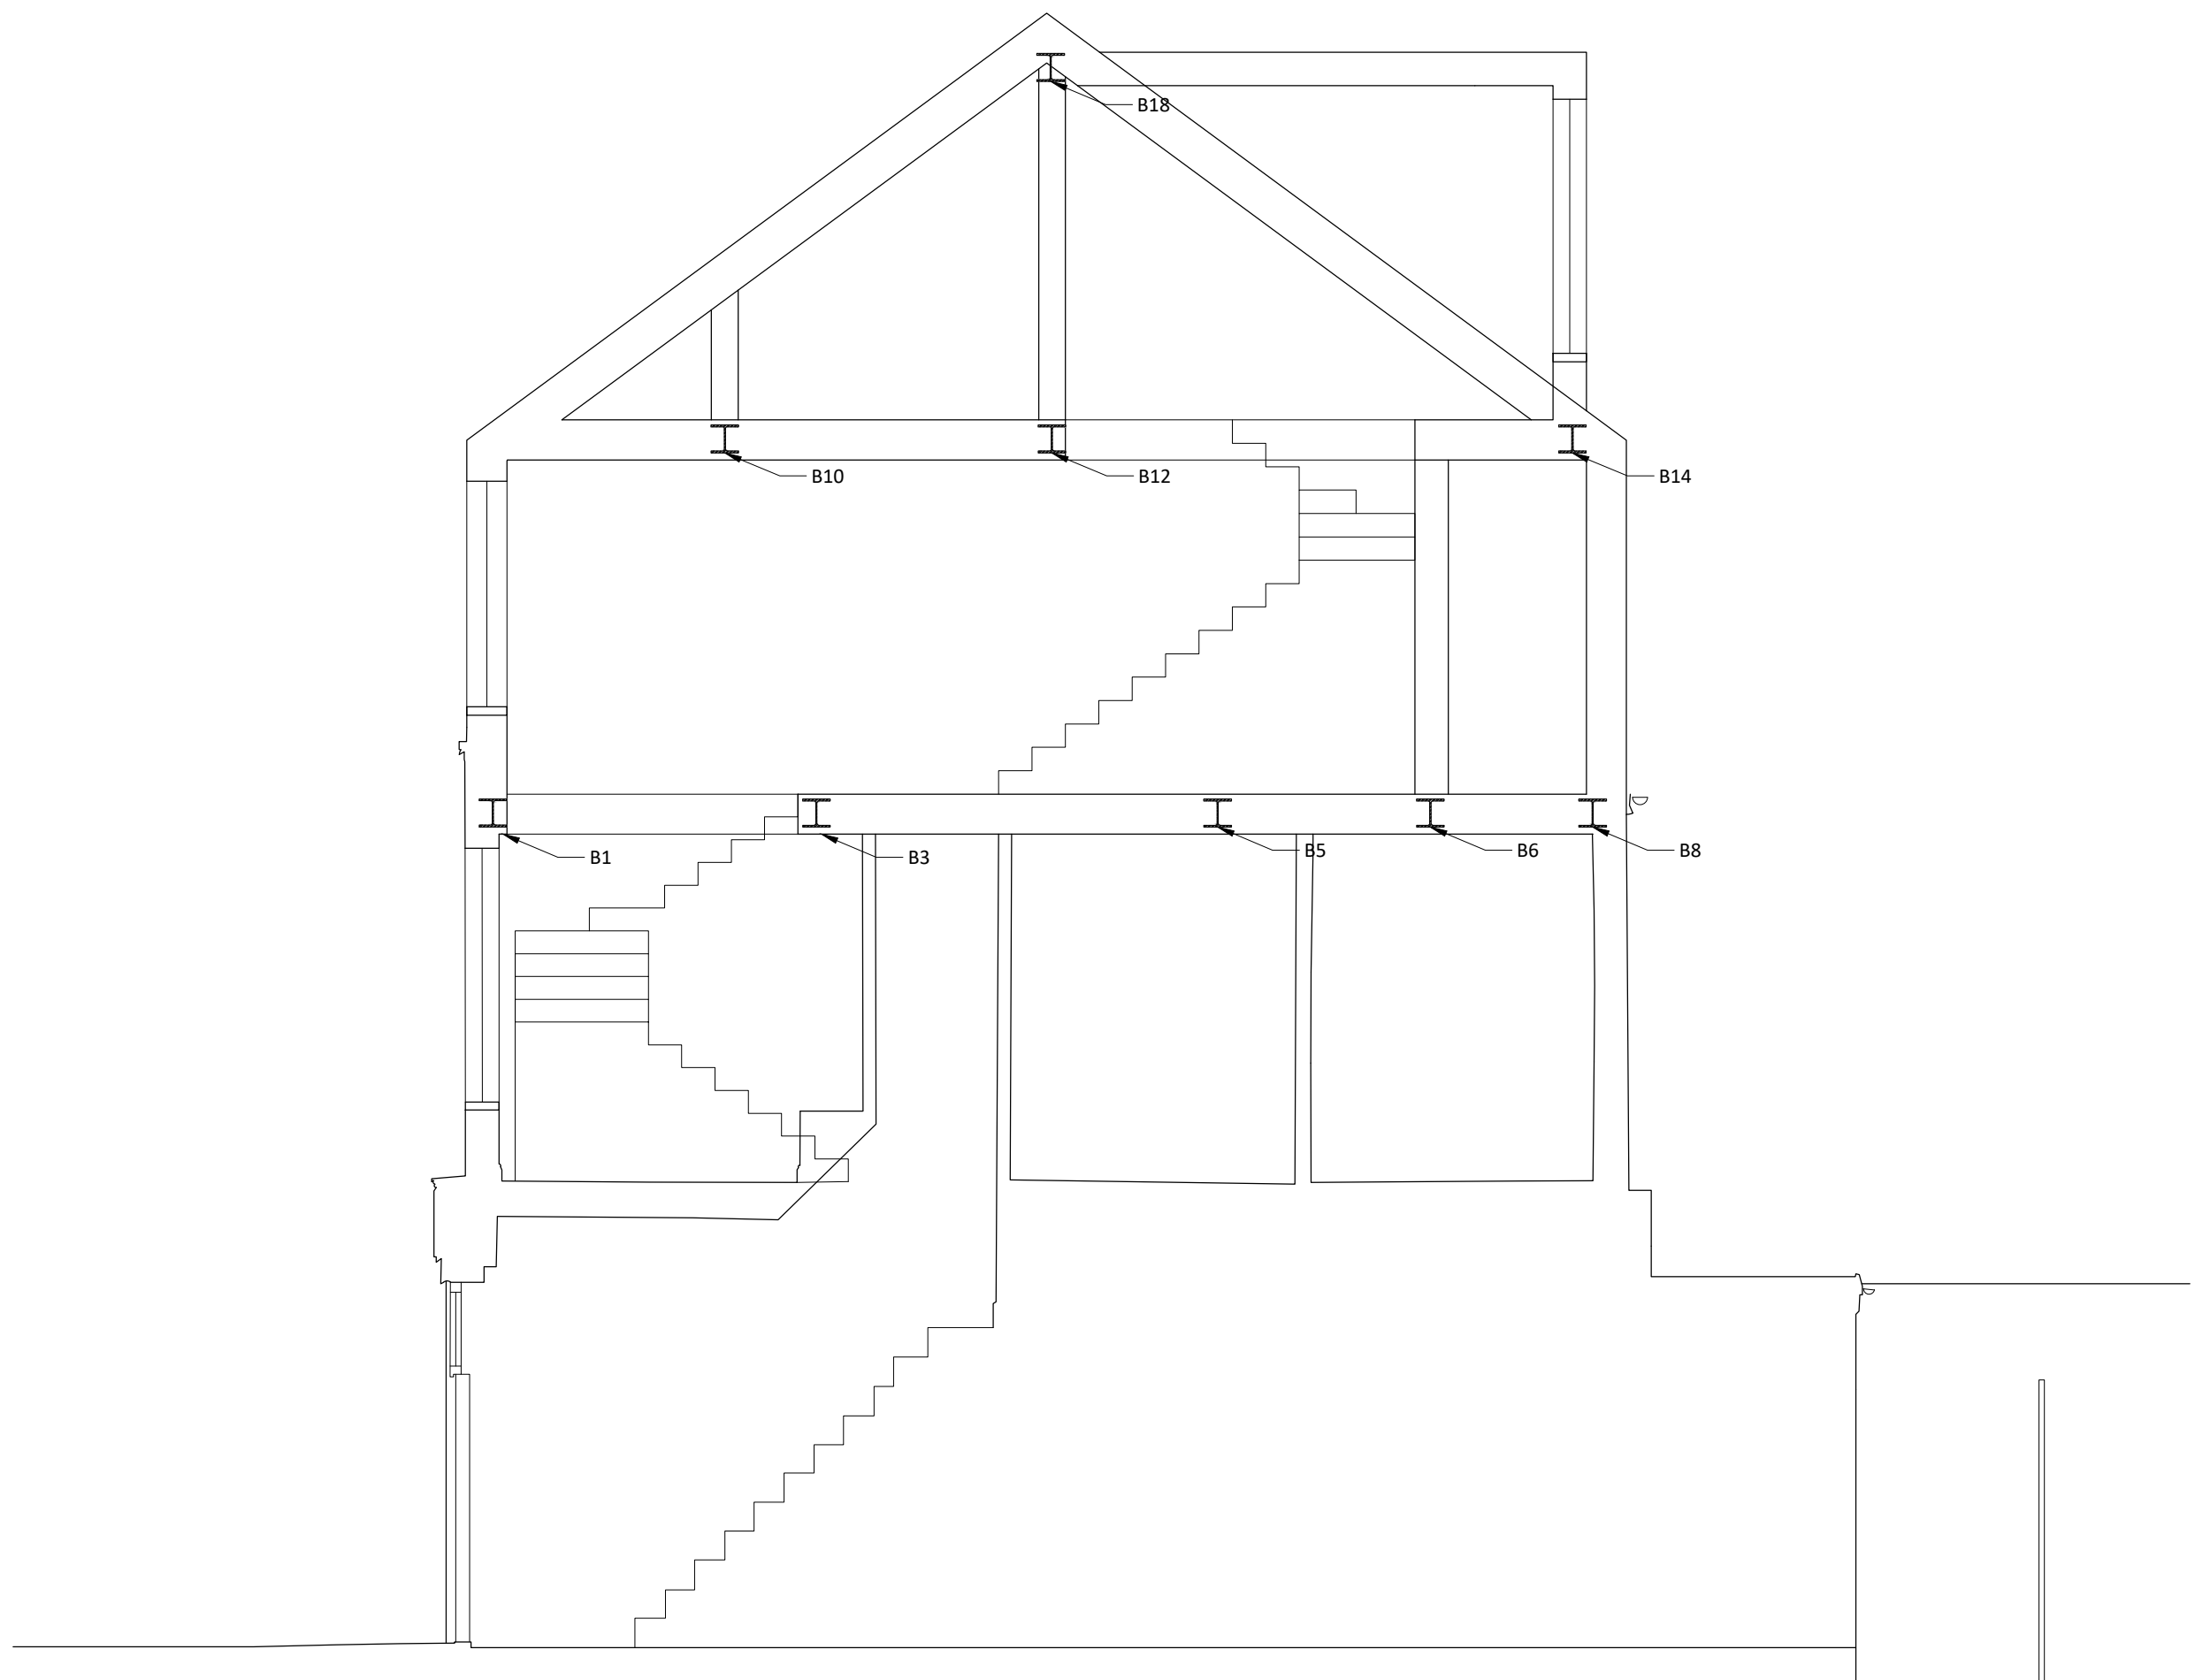

SCALE 1:50

- Note: These plans/drawings are not intended for construction.

A	24/03/23	ISSUED FOR INFORMATION						OT	S8
Rev:	Date	Description					by	sht	
Project									
141 to 143 Northfield Avenue London W13 9SJ									
Title									
PROPOSED PLANS, SHEET 1 PROPOSED SECTION									
CIA									
Doyle Capital									

Elite Designers Structural Engineers
 3 Piccadilly Court
 53-55 Freshman Road
 Putney
 London SW15 1AZ
 +44 (0)20 8765 4476
elitedesigners.co.uk

ed

Scales (A1)	AS SHOWN	Dwg. No.	Rev.
Drawn	NJR 24/03/23	2022-475- 01	A
Chk'd(Eng.)	SB 24/03/23		
Approved	SIJM 24/03/23		